

Estate Plan


Wrightmans
Land Registry Compliant Plans

Herkomer House
156-158 High Street, Bushey, Herts. WD23 3HF
DX 42565 BUSHEY
t: 0844 800 1228 - f: 05601 140158
info@wrightmansplans.co.uk - www.wrightmansplans.co.uk

DRAWING NUMBER WP2888-Estate Plan	REV
Additional copies of these Plans are available on request. We do not recommend submitting anything other than our original plans to the Land Registry as most reproductions will be rejected due to distortion and scaling inaccuracy.	SIZE A3

DRAWING TITLE
Estate Plan
1-18 Harrow Road
Middlesex
HA4 6DA



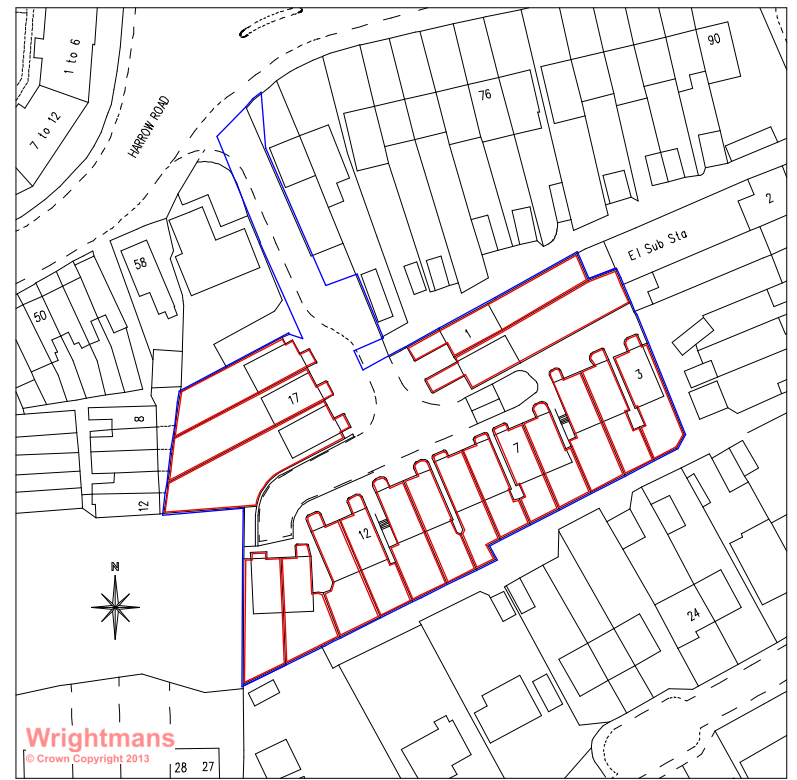


SCALE 1:500 1:1250	DATE 09/07/2013	DRAWN BY B.K.	APPROVED E.G.
---------------------------------	---------------------------	-------------------------	-------------------------




Scale 1:1250

Location Plan

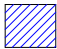KEY

- RAISED PLANT BED 
- COMMON FOOTWAY 
- VEHICULAR ACCESS 
- DISABLED PARKING 
- THE ESTATE 

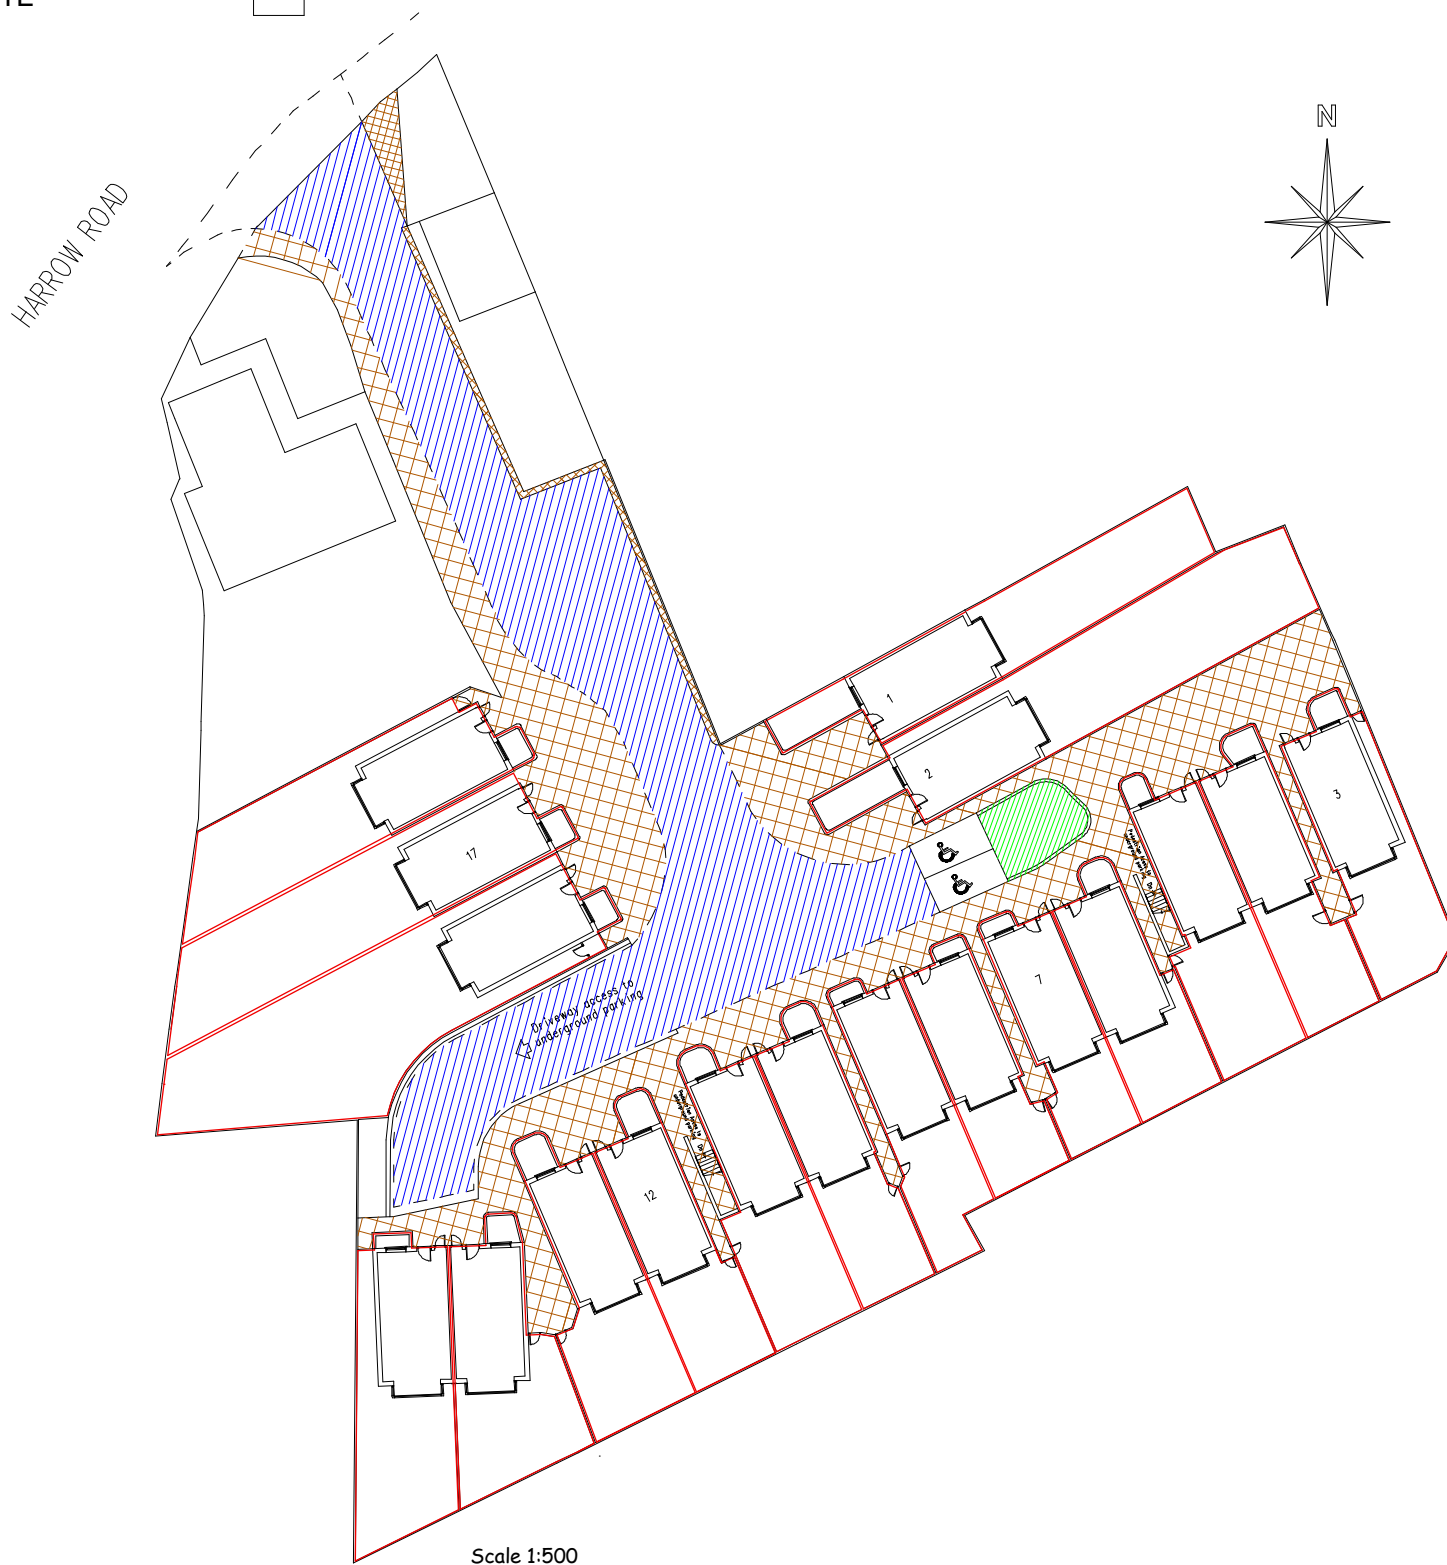

Scale 1:500

1-18 Harrow Road
Middlesex
HA4 6DA